


DO NOT SCALE FROM DWG ONLY USE WRITTEN DIMENSIONS.
 ALL DIMS TO BE CHECKED ON SITE PRIOR TO WORK COMMENCING.
 ANY DISCREPANCIES TO BE REPORTED TO THE ARCHITECT PRIOR TO WORKS COMMENCING ON SITE.
 FOR DESIGN INTENT ONLY.
 © THE ARCHITECTS RETAINS COPYRIGHTS FOR THIS DRAWING.

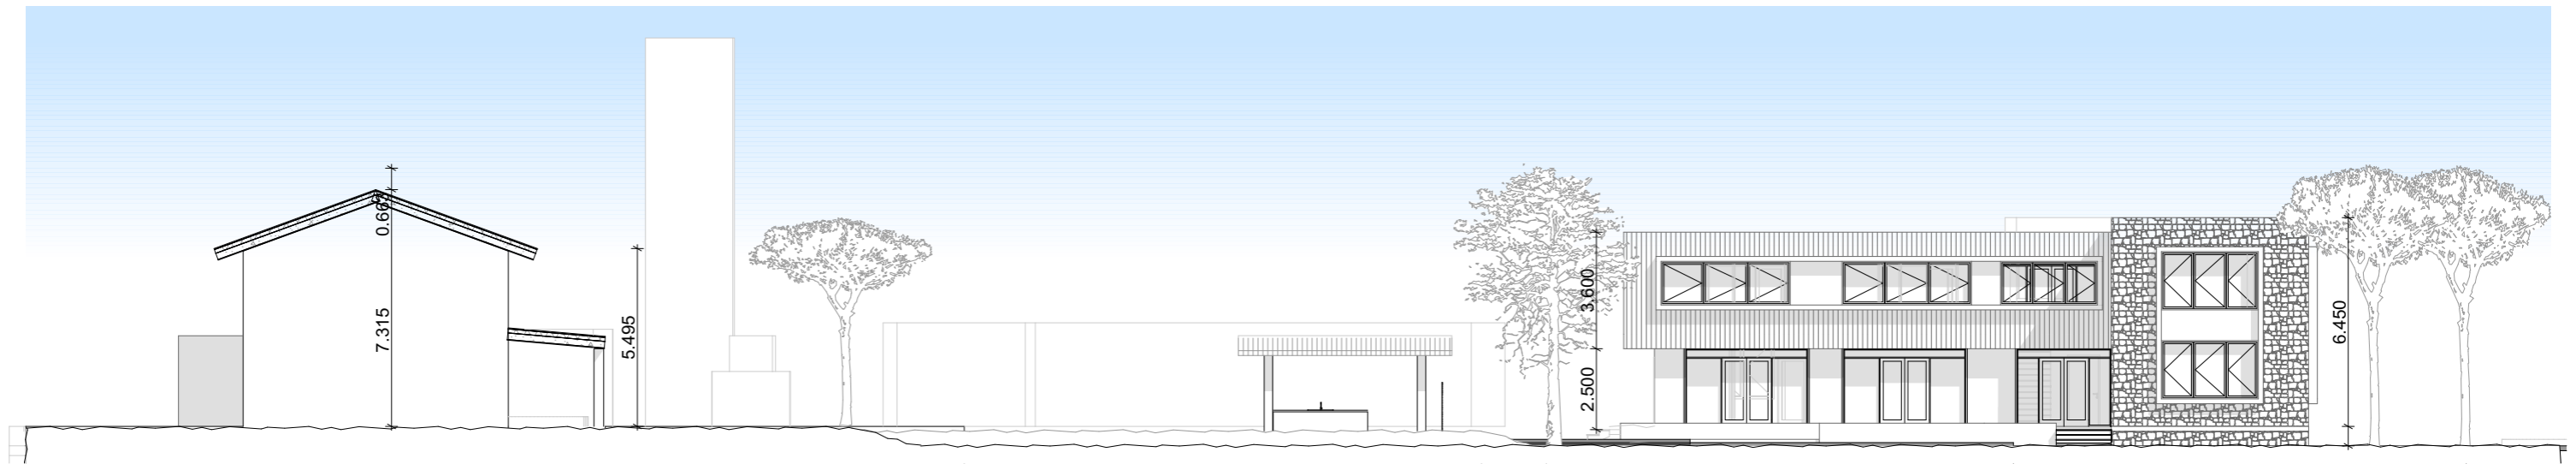

1

North Elevation

1:200



2

West Elevation

1:200



CLIENT
 Société Rouillard Frères & Co.

PROJECT
 Offices Phase 2

PROJECT NO
 1708SRF

DRAWING NAME
 Elevations

LAYOUT ID
 1201

DRAWING STATUS
 PRELIMINARY

SCALE
 1:200

DRAWN BY
 yan

DATE
 13.04.18

REVISION
 A

PHONE +230 263 1077 FAX +230 263 1177
 EMAIL INFO@RETHINKSTUDIO.MU WEBSITE WWW.RETHINKSTUDIO.MU
 LOCATION COASTAL ROAD, GRAND BAIE, MAURITIUS GPS 20°S 57°35'E