


DO NOT SCALE FROM DWG ONLY USE WRITTEN DIMENSIONS.
 ALL DIMS TO BE CHECKED ON SITE PRIOR TO WORK COMMENCING.
 ANY DISCREPANCIES TO BE REPORTED TO THE ARCHITECT PRIOR TO WORKS COMMENCING ON SITE.
 FOR DESIGN INTENT ONLY.
 © THE ARCHITECTS RETAINS COPYRIGHTS FOR THIS DRAWING.

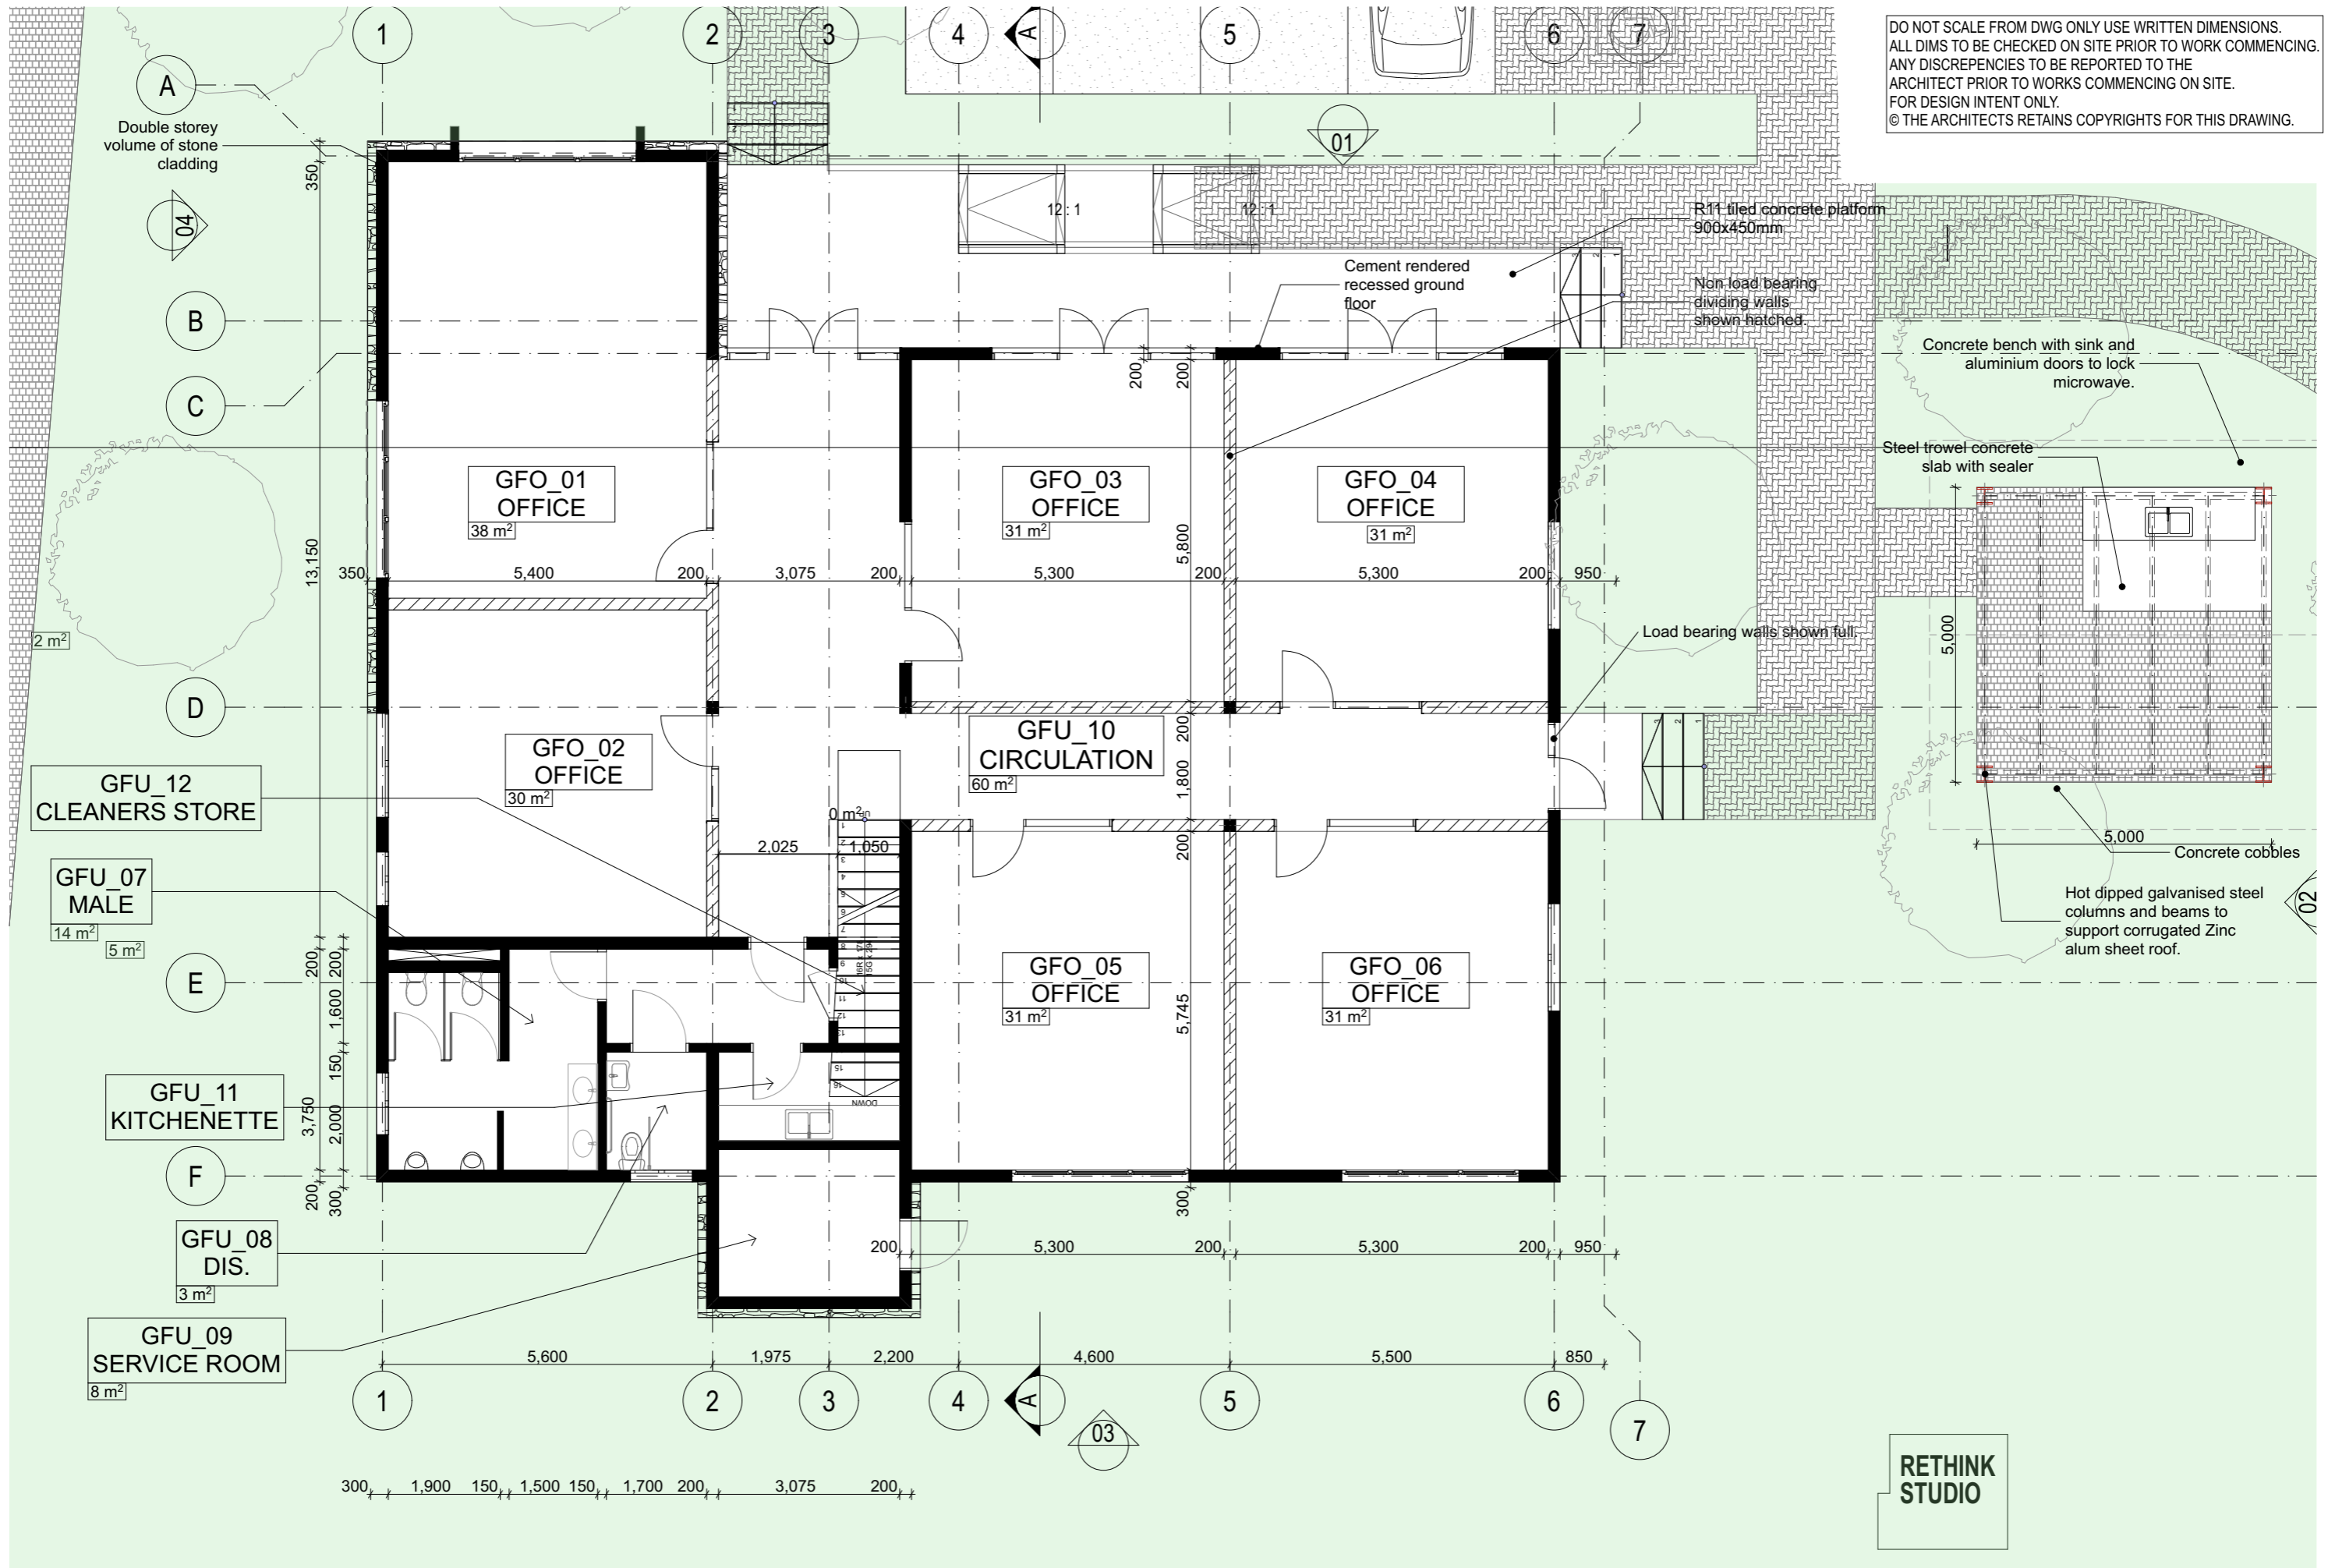

**RETHINK
STUDIO**